
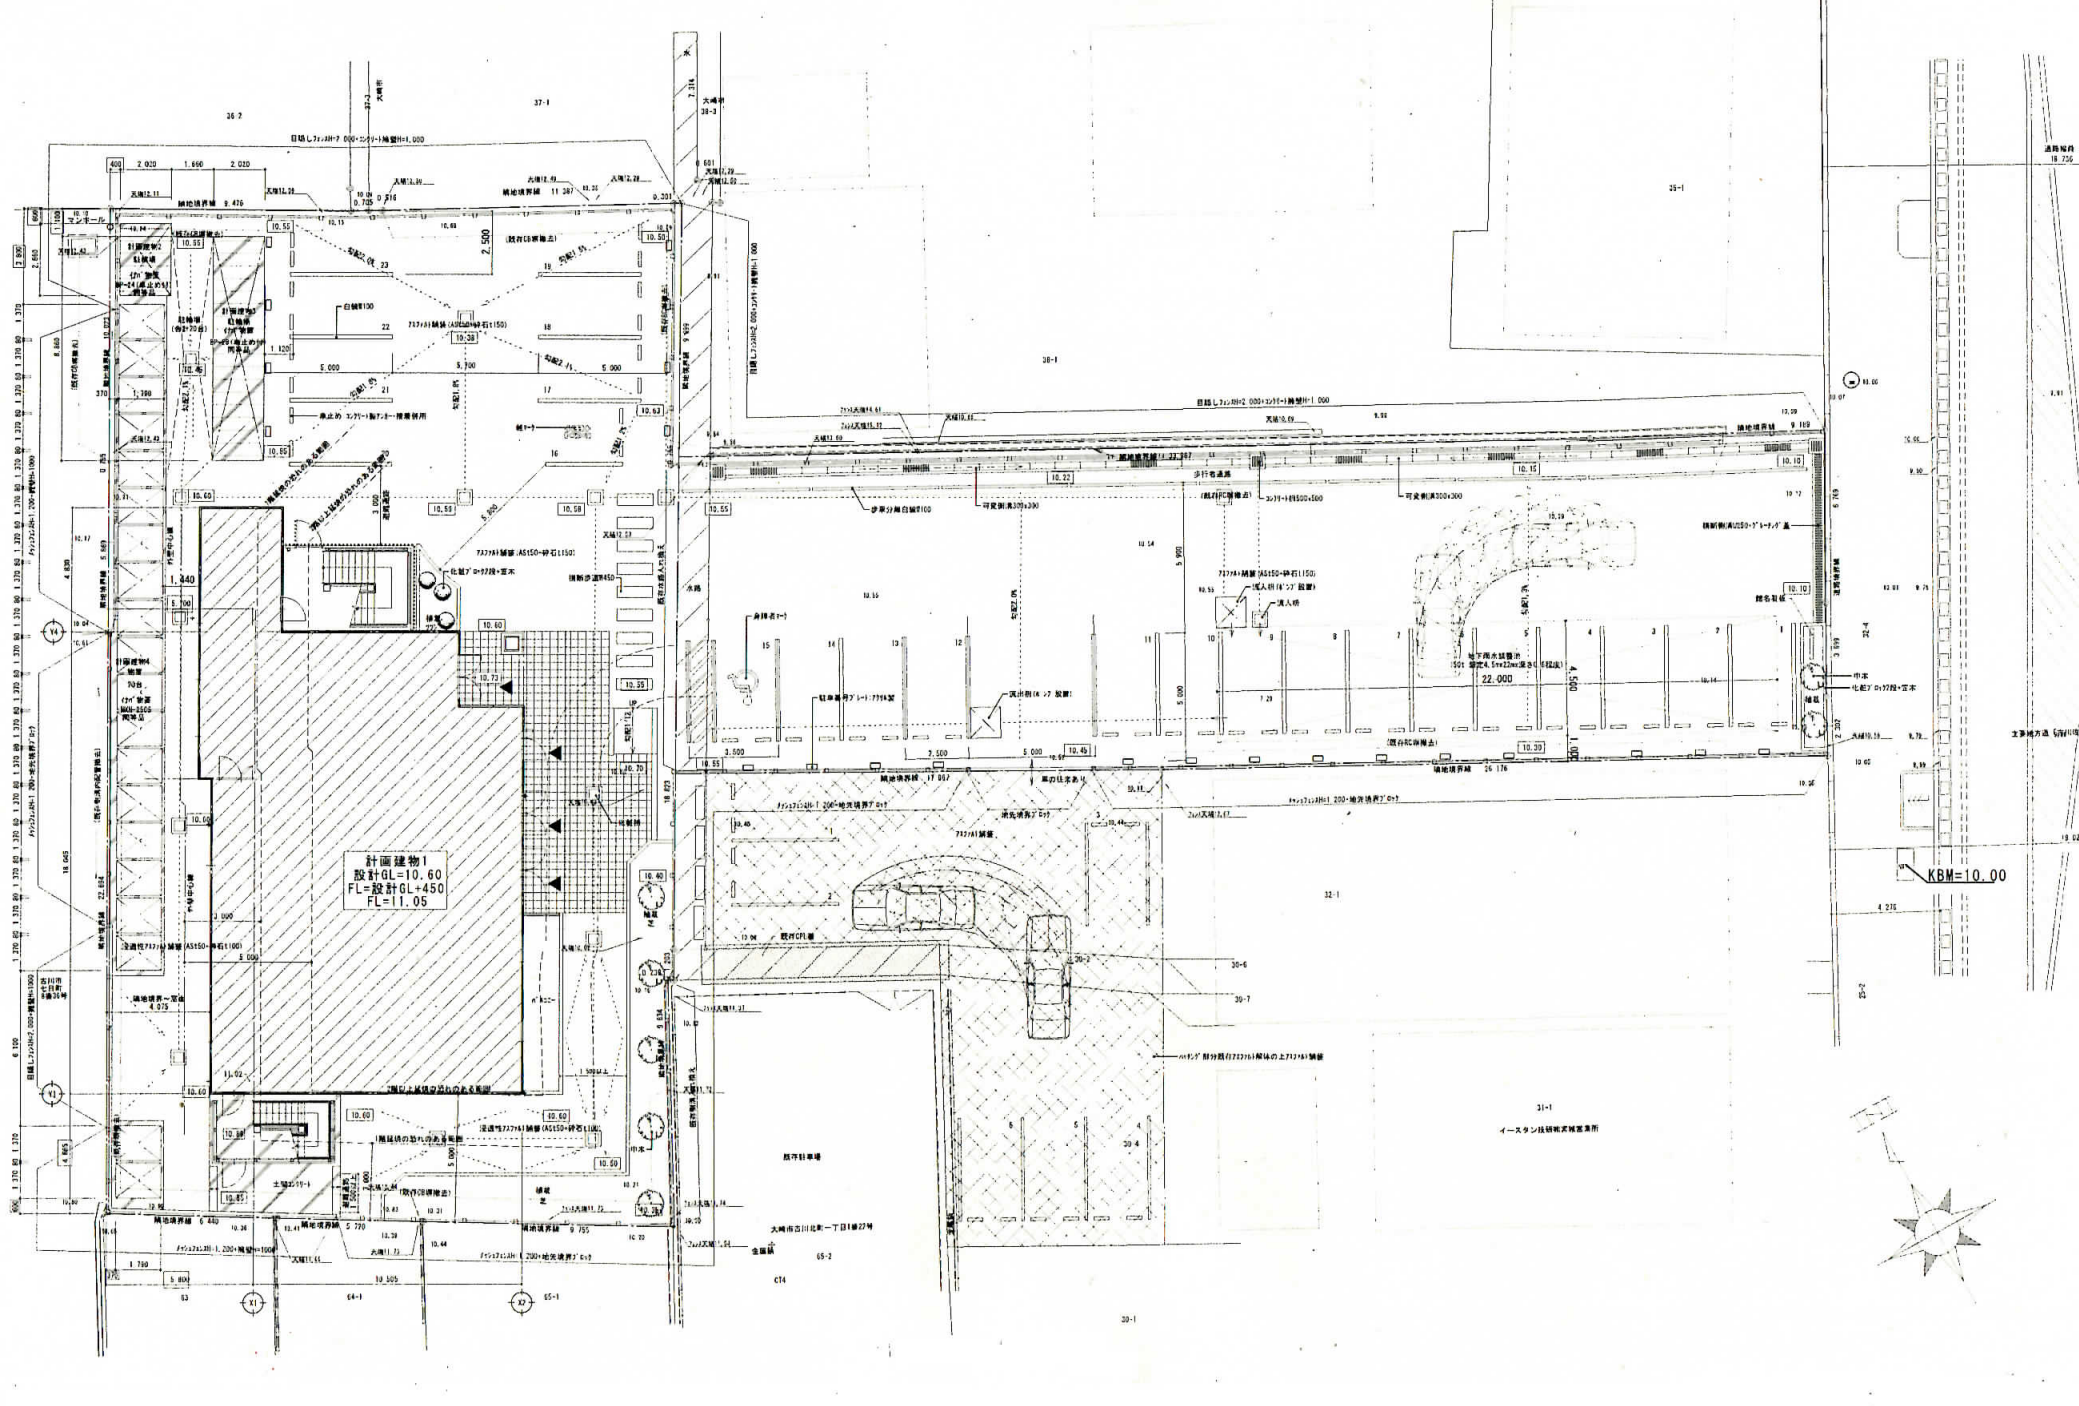


計画建物1
 設計GL=10.60
 FL=設計GL+450
 FL=11.05

KBM=10.00

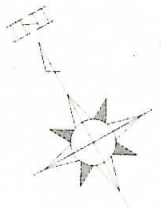

計画建物1
 設計GL=10.60
 FL=設計GL+450
 FL=11.05

KBM=10.00

