



3階平面図 1:600

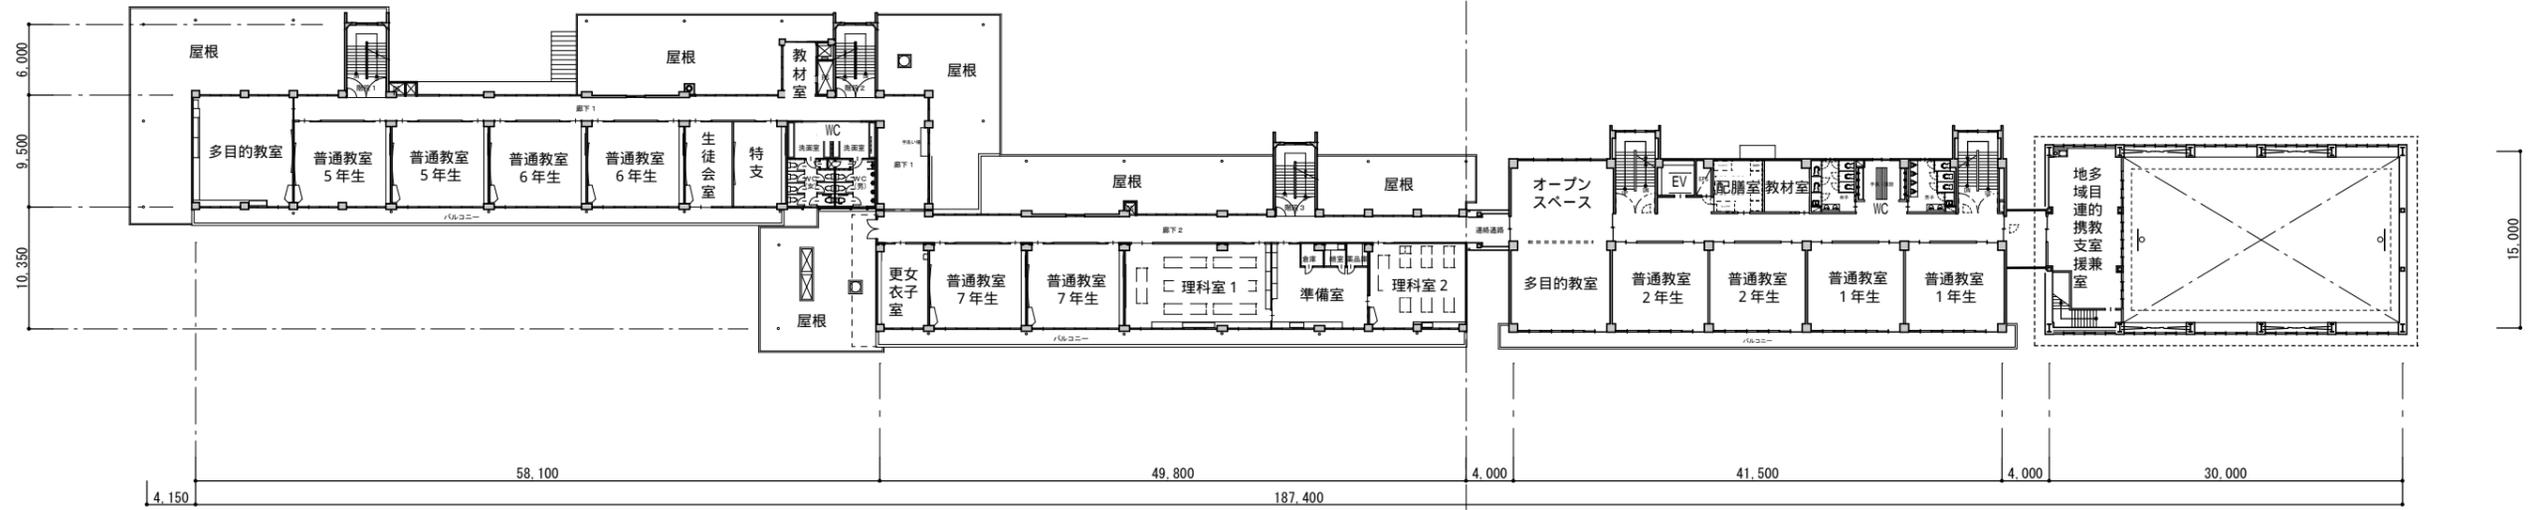

2階平面図 1:600

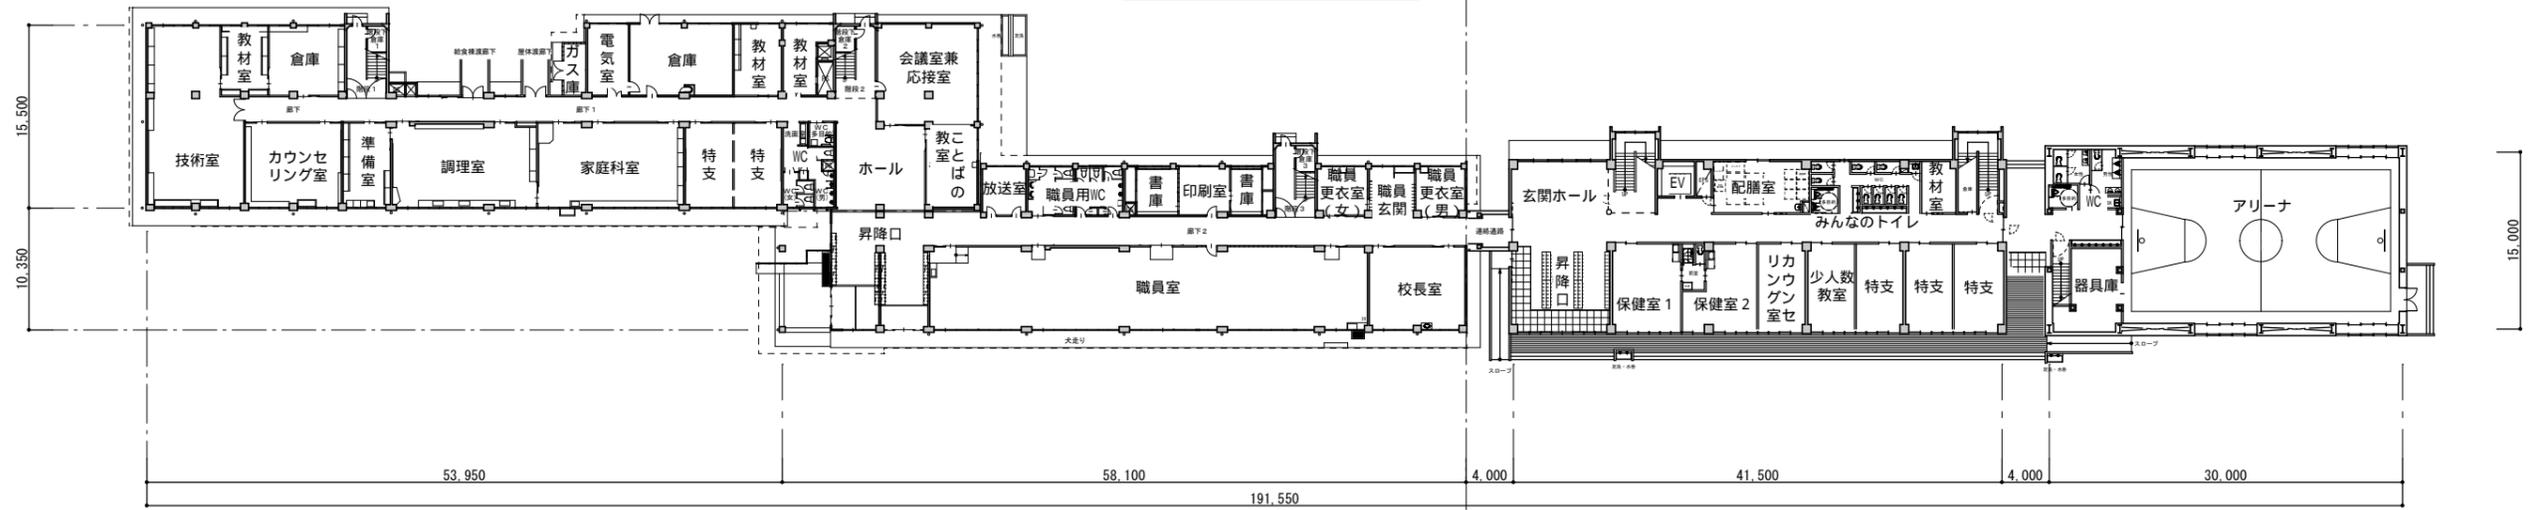

1階平面図 1:600